


LIGHTING LEGEND

SYMBOL	DESCRIPTION	QTY	SYMBOL	DESCRIPTION	QTY	SYMBOL	DESCRIPTION
	selected 6" recessed ceiling mounted PLC downlight (square)	13		selected pendent light	18		existing aircon provided by developer
	selected 3" recessed LED eye ball	12		selected 4ft 3 fin designer fan	28		
	selected 1200mm (L) LED T5 light tube (WARM WHITE)	44		selected 3ft 3 fin designer baby fan	16		
	selected 900mm (L) LED T5 light tube (WARM WHITE)	8		new emergency light (down light type)	16		
	selected 300mm (L) LED T5 light tube (WARM WHITE)	10		selected wall light	16		
	selected LED strip (5m x3units , 10m x10units)	13		new 300x300mm exhaust fan	16		

* transformer 10m x 9 units , 5 m x 10 units

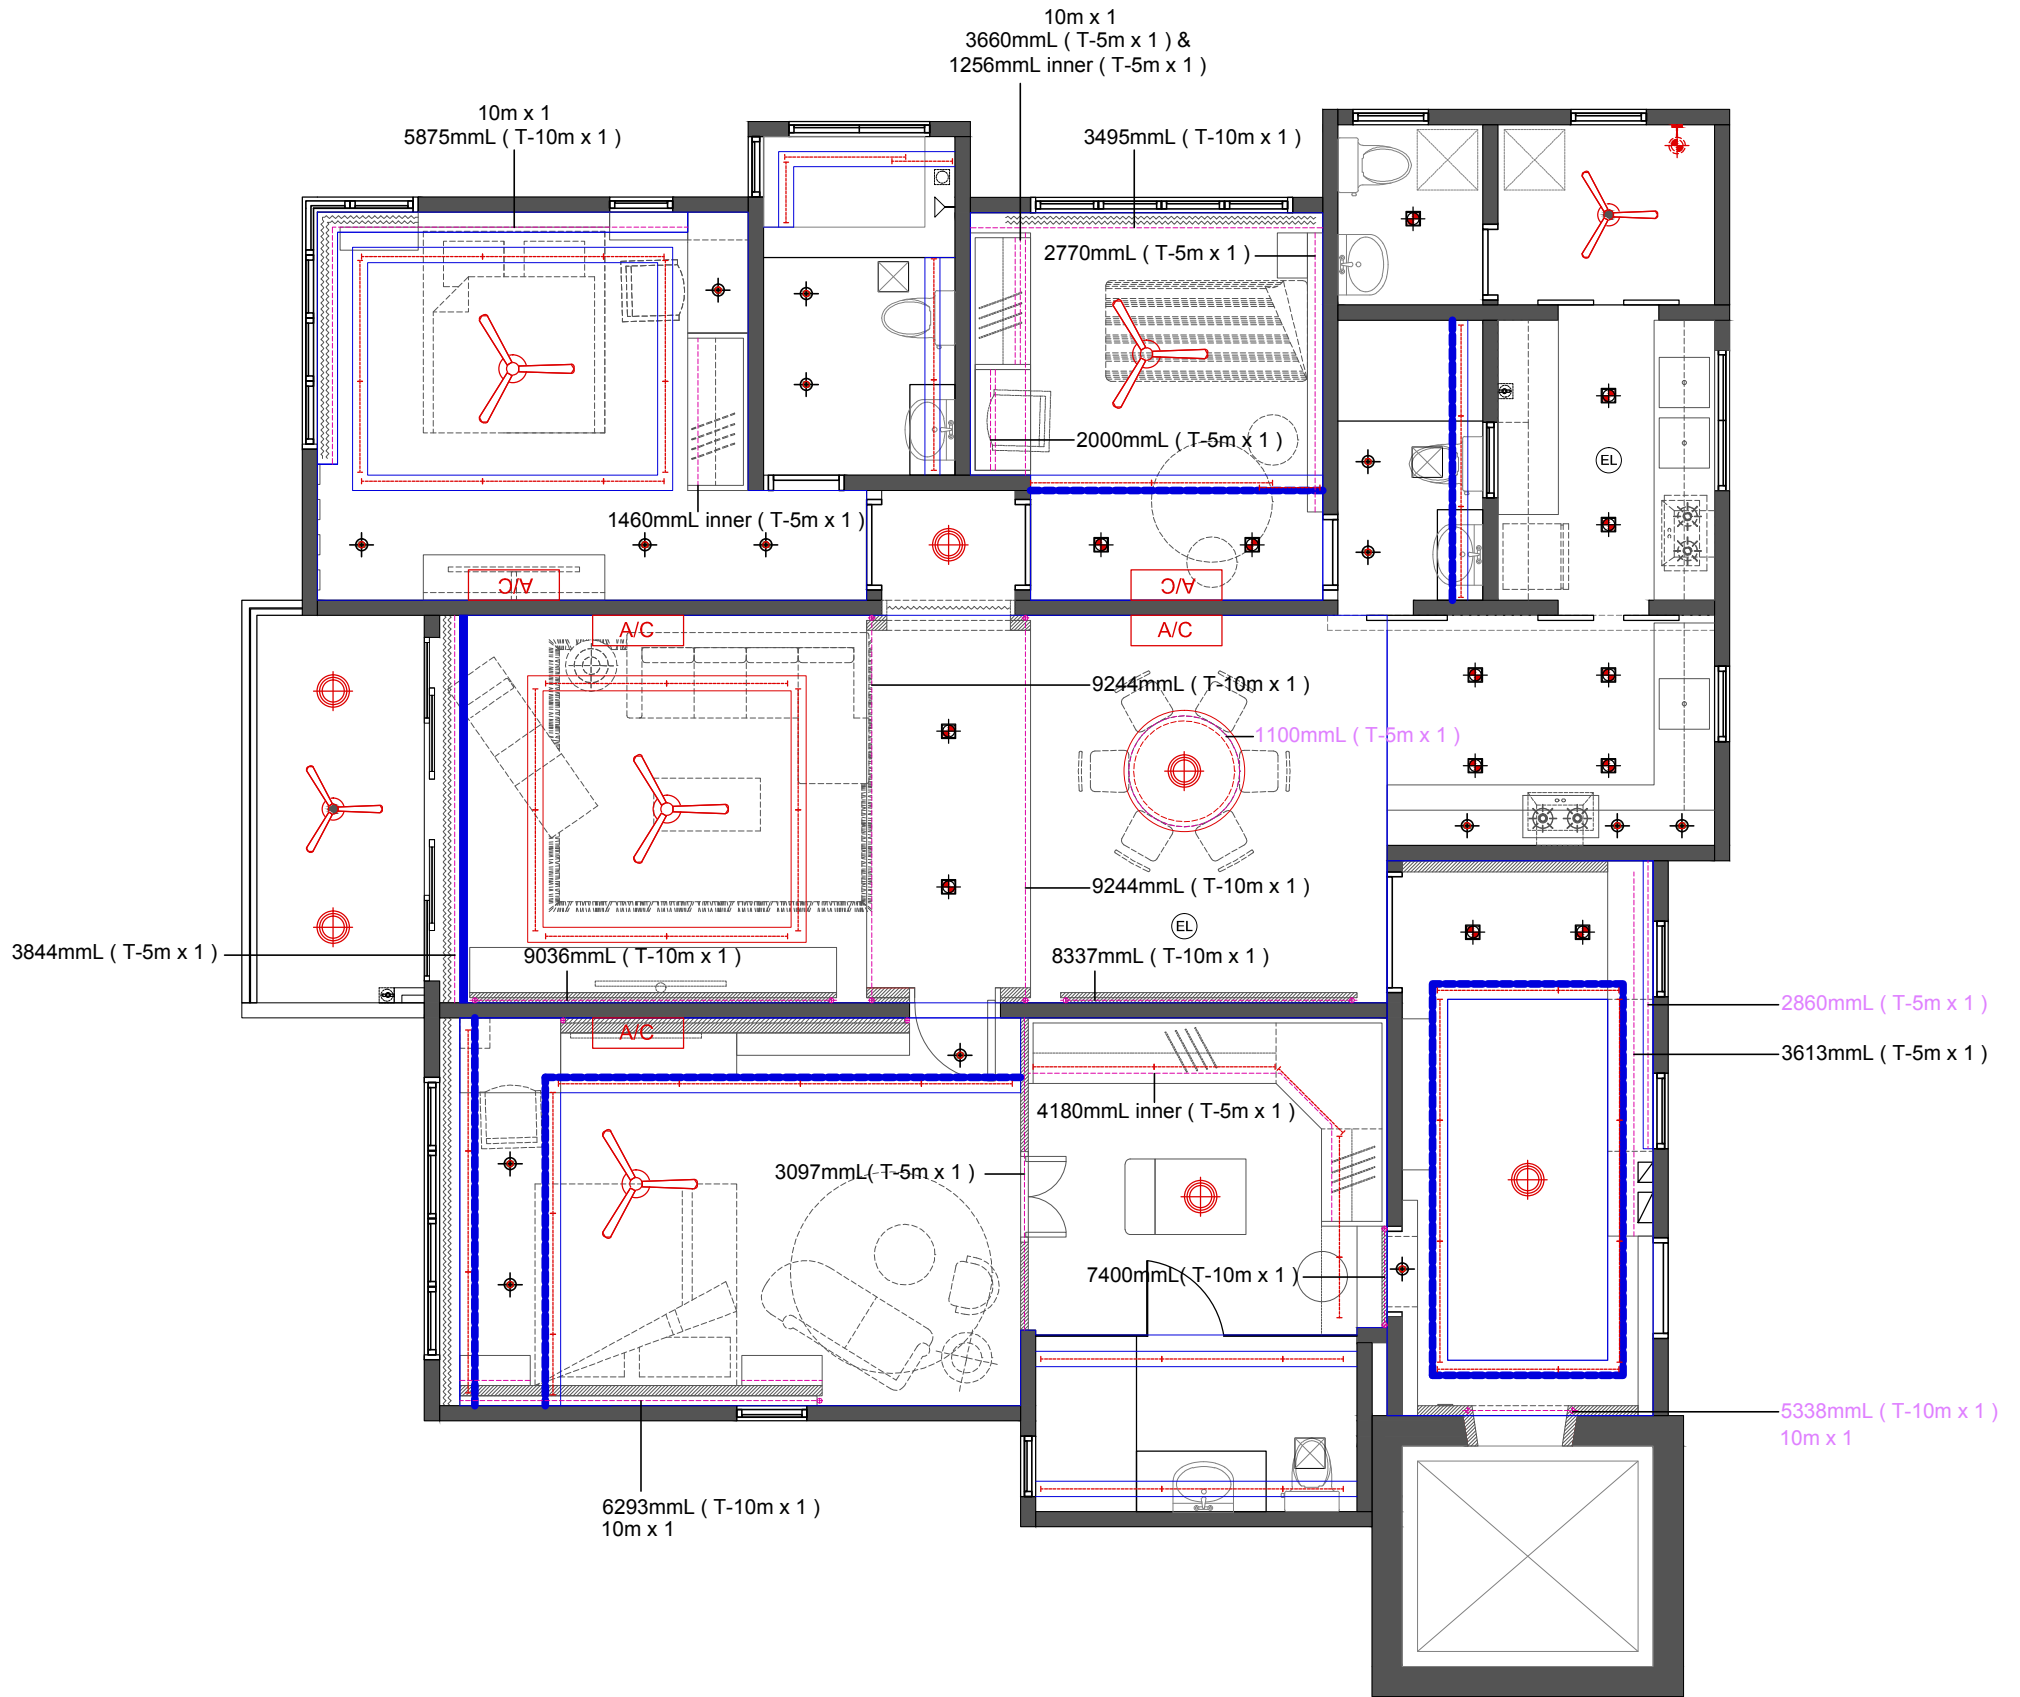

1 LED STRIP PURCHASE PLAN
Scale 1 : 75

<p>(1213426-P) Remodons Design Sdn Bhd A-G-13A & A-1-13A, Eve Suite Ara Damansara, No.1A, Jalan 1A/ 41, Ara Damansara, 47301 Petaling Jaya, Selangor Darul Ehsan. Tel: 03 - 7610 3855 / 019 - 653 9314 Fax: 03 - 7610 3866 E-mail: enquiry@re-mo-dons-design.com.my Website : www.re-mo-dons-design.com.my</p>	DRAWING TITLE :	CLIENT :	DRAWING NO :			
	LED STRIP PURCHASE PLAN	MR LAU	PROJECT :	SCALE :	DATE :	DRAWN BY :
		ANJALI NORTH KIARA @ D-21-02	AS SHOWN	08.06.2018	REMONCES	PRELIMINARY
			JOB NO :	REVISION :	CHECKED :	SHEET NO :