


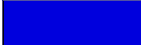
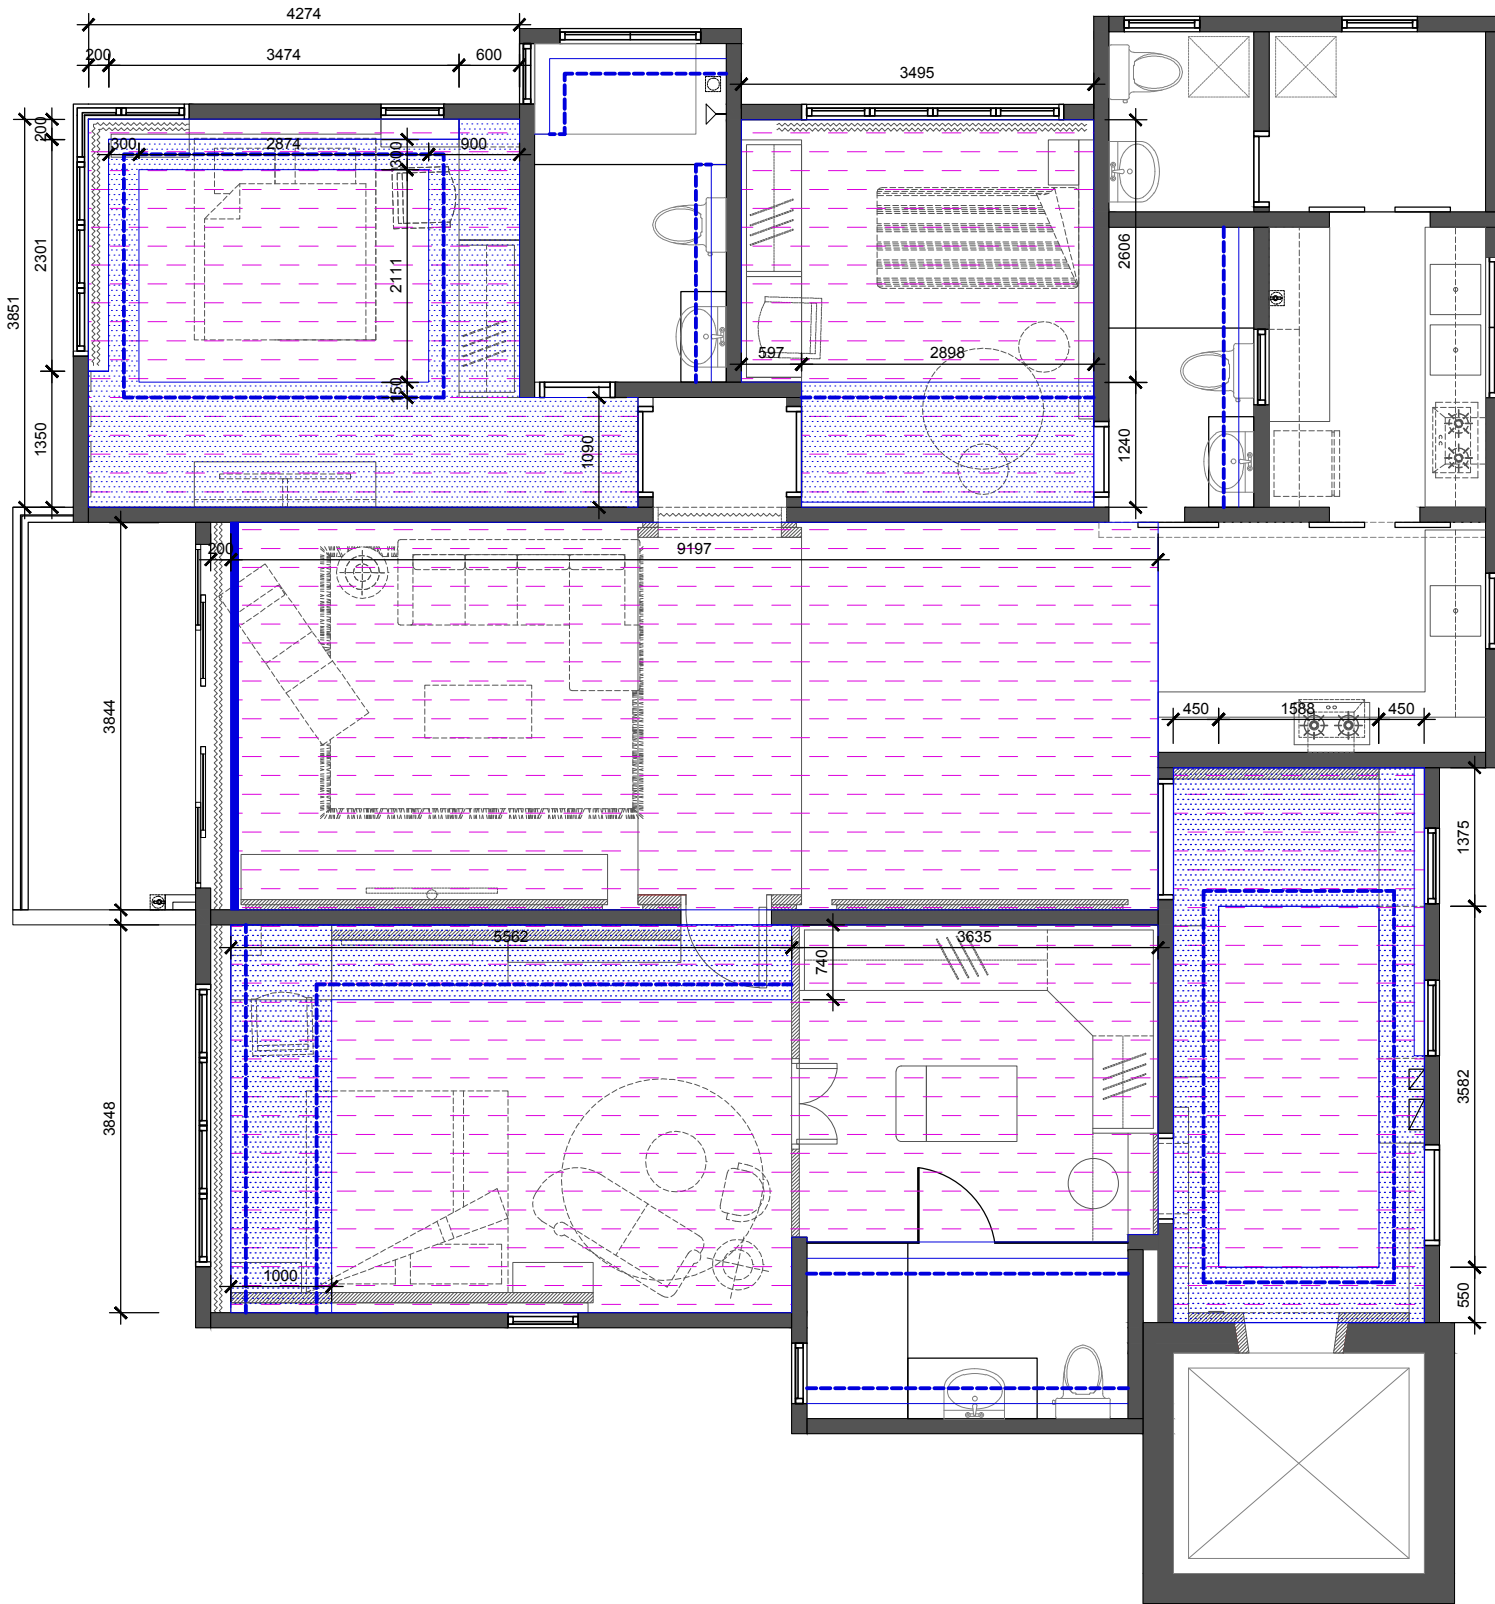



M&E SPECIFICATION LEGEND		
SYMBOL	DESCRIPTION	UNIT
	plaster ceiling to be 2inch drop from RC slab	1205.76 sqft
	drop ceiling 250mmH from RC slab	290.54 sqft
	light trough	157.8 fr
	3844mmL x 300mmH x 75mmW box up	1 unit



2 PLASTER CEILING LAYOUT PLAN
Scale 1 : 75

 <p>(1213426-P) Remodons Design Sdn Bhd A-G-13A & A-1-13A, Eve Suite Ara Damansara, No.1A, Jalan 1A/ 41, Ara Damansara, 47301 Petaling Jaya, Selangor Darul Ehsan. Tel: 03 - 7610 3855 / 019 - 653 9314 Fax: 03 - 7610 3866 E-mail: enquiry@re-mo-dons-design.com.my Website : www.re-mo-dons-design.com.my</p>	DRAWING TITLE :	CLIENT :	DRAWING NO :			
	PLASTER CEILING LAYOUT PLAN	MR LAU	PCLP/WD.102			
	PROJECT :	SCALE :	DATE :	DRAWN BY :	DRAWING STATUS :	
	ANJALI NORTH KIARA @ D-21-02	AS SHOWN	08.06.2018	REMONCES	PRELIMINARY	
		JOB NO :	REVISION :	CHECKED :	SHEET NO :	